


Proposed Site Plan
Scale 1:200

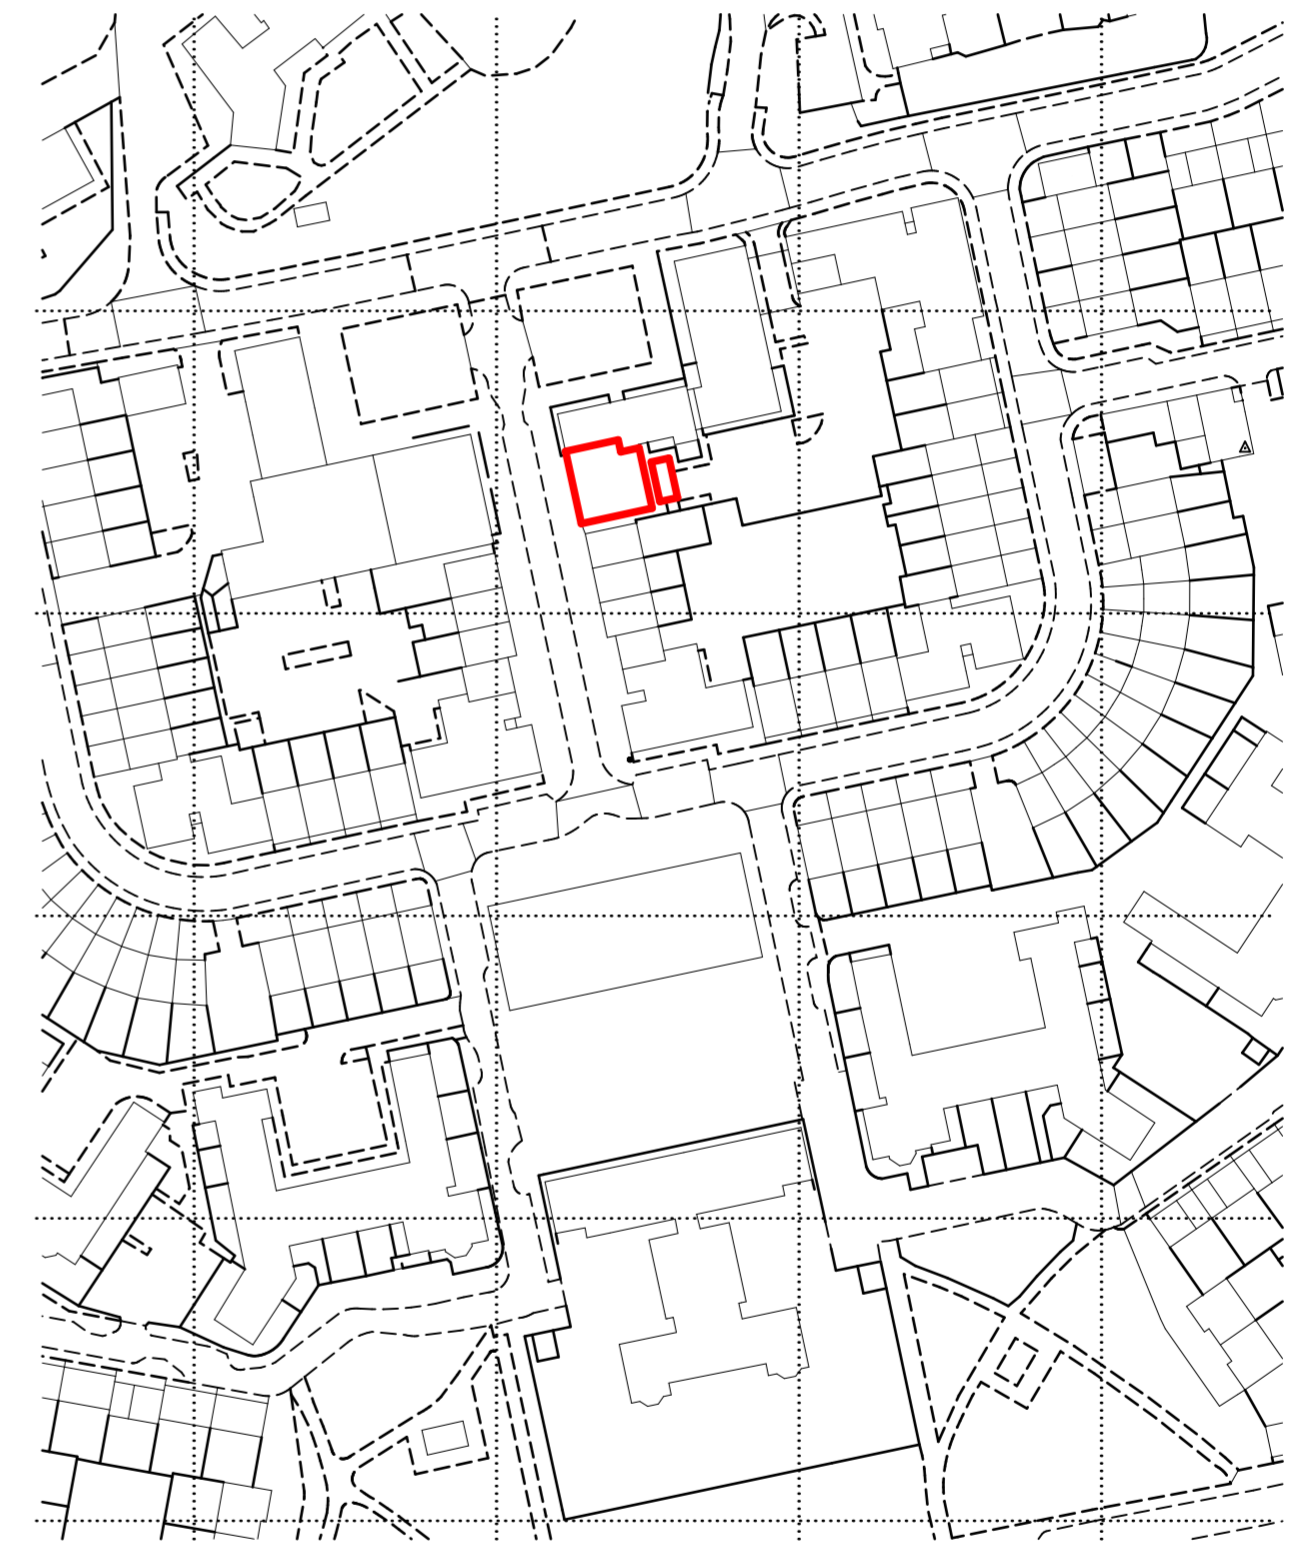

Location Plan
Scale 1:1250
Reproduced under licence number LIG0785

Rev	Date	Description	Drh	Ch'd

hap architects

The Old Registry, 20 Amersham Hill,
High Wycombe, Bucks, HP13 6NZ.
T: 01494 450427 F: 01494 465670
E: admin@haparchitects.co.uk
www.haparchitects.co.uk

Project
Greenlands Road, Park Prewett,
Basingstoke, RG24 9RD

Client
Rooksdown Community Association

Drawing Status
PLANNING

Scale Bar
0 1 2 3 4 5 cm

Drawing Title
Site Location and Proposed Site Plan

Scale 1:200 / 1:1250	Size A2	Date: Aug '18
Job Ref - Drawing Number - Revision 2087-PL01		Drawn: CF
		Checked: AH

DO NOT SCALE from this drawing for construction purposes, use figured dimensions only. All dimensions and levels must be verified on site prior to commencement and any discrepancies notified. This drawing to be read in conjunction with relevant specialists drawings, details and specifications. Copyright of this drawing is the property of HAP Chartered Architects Ltd

RIBA Chartered Practice