



**KEY PLAN**

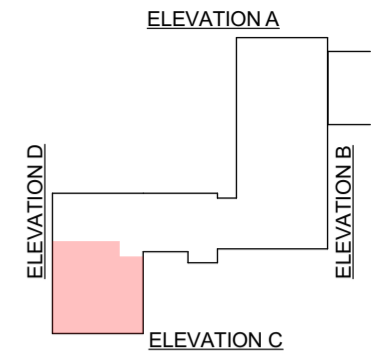

**Elevation A - Side Elevation**  
Scale 1:100



**Elevation B - Rear Elevation**  
Scale 1:100

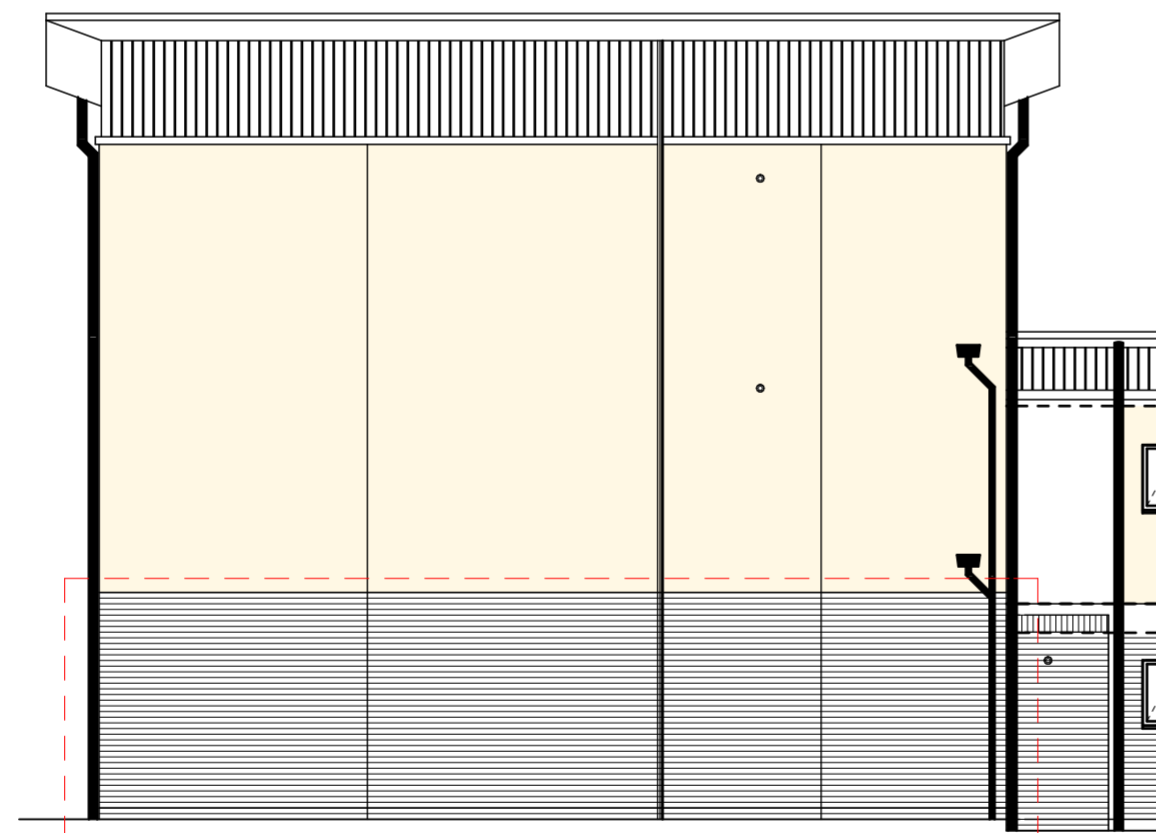

**Elevation C - Side Elevation**  
Scale 1:100



**Elevation D - Frontage Elevation**  
Scale 1:100

Rev	Date	Description	Drn	Ch'd

The Old Registry, 20 Amersham Hill,  
High Wycombe, Bucks, HP13 6NZ.  
T: 01494 450427 F: 01494 465670  
E: admin@haparchitects.co.uk  
www.haparchitects.co.uk

Project  
Greenlands Road, Park Prewett,  
Basingstoke, RG24 9RD

Client  
Rookdown Community Association

Drawing Status  
**PLANNING**

Scale Bar  
0 1 2 3 4 5 cm

Drawing Title  
**Existing Elevations Retained**

Scale <b>1:100</b>	Size <b>A2</b>	Date: Aug '18
Job Ref - Drawing Number - Revision <b>2087-PL03</b>		Drawn: CF Checked: AH

DO NOT SCALE from this drawing for construction purposes, use figured dimensions only. All dimensions and levels must be verified on site prior to commencement and any discrepancies notified. This drawing to be read in conjunction with relevant specialists drawings, details and specifications. Copyright of this drawing is the property of HAP Chartered Architects Ltd